


3-22 MP12 (20-PERSON)

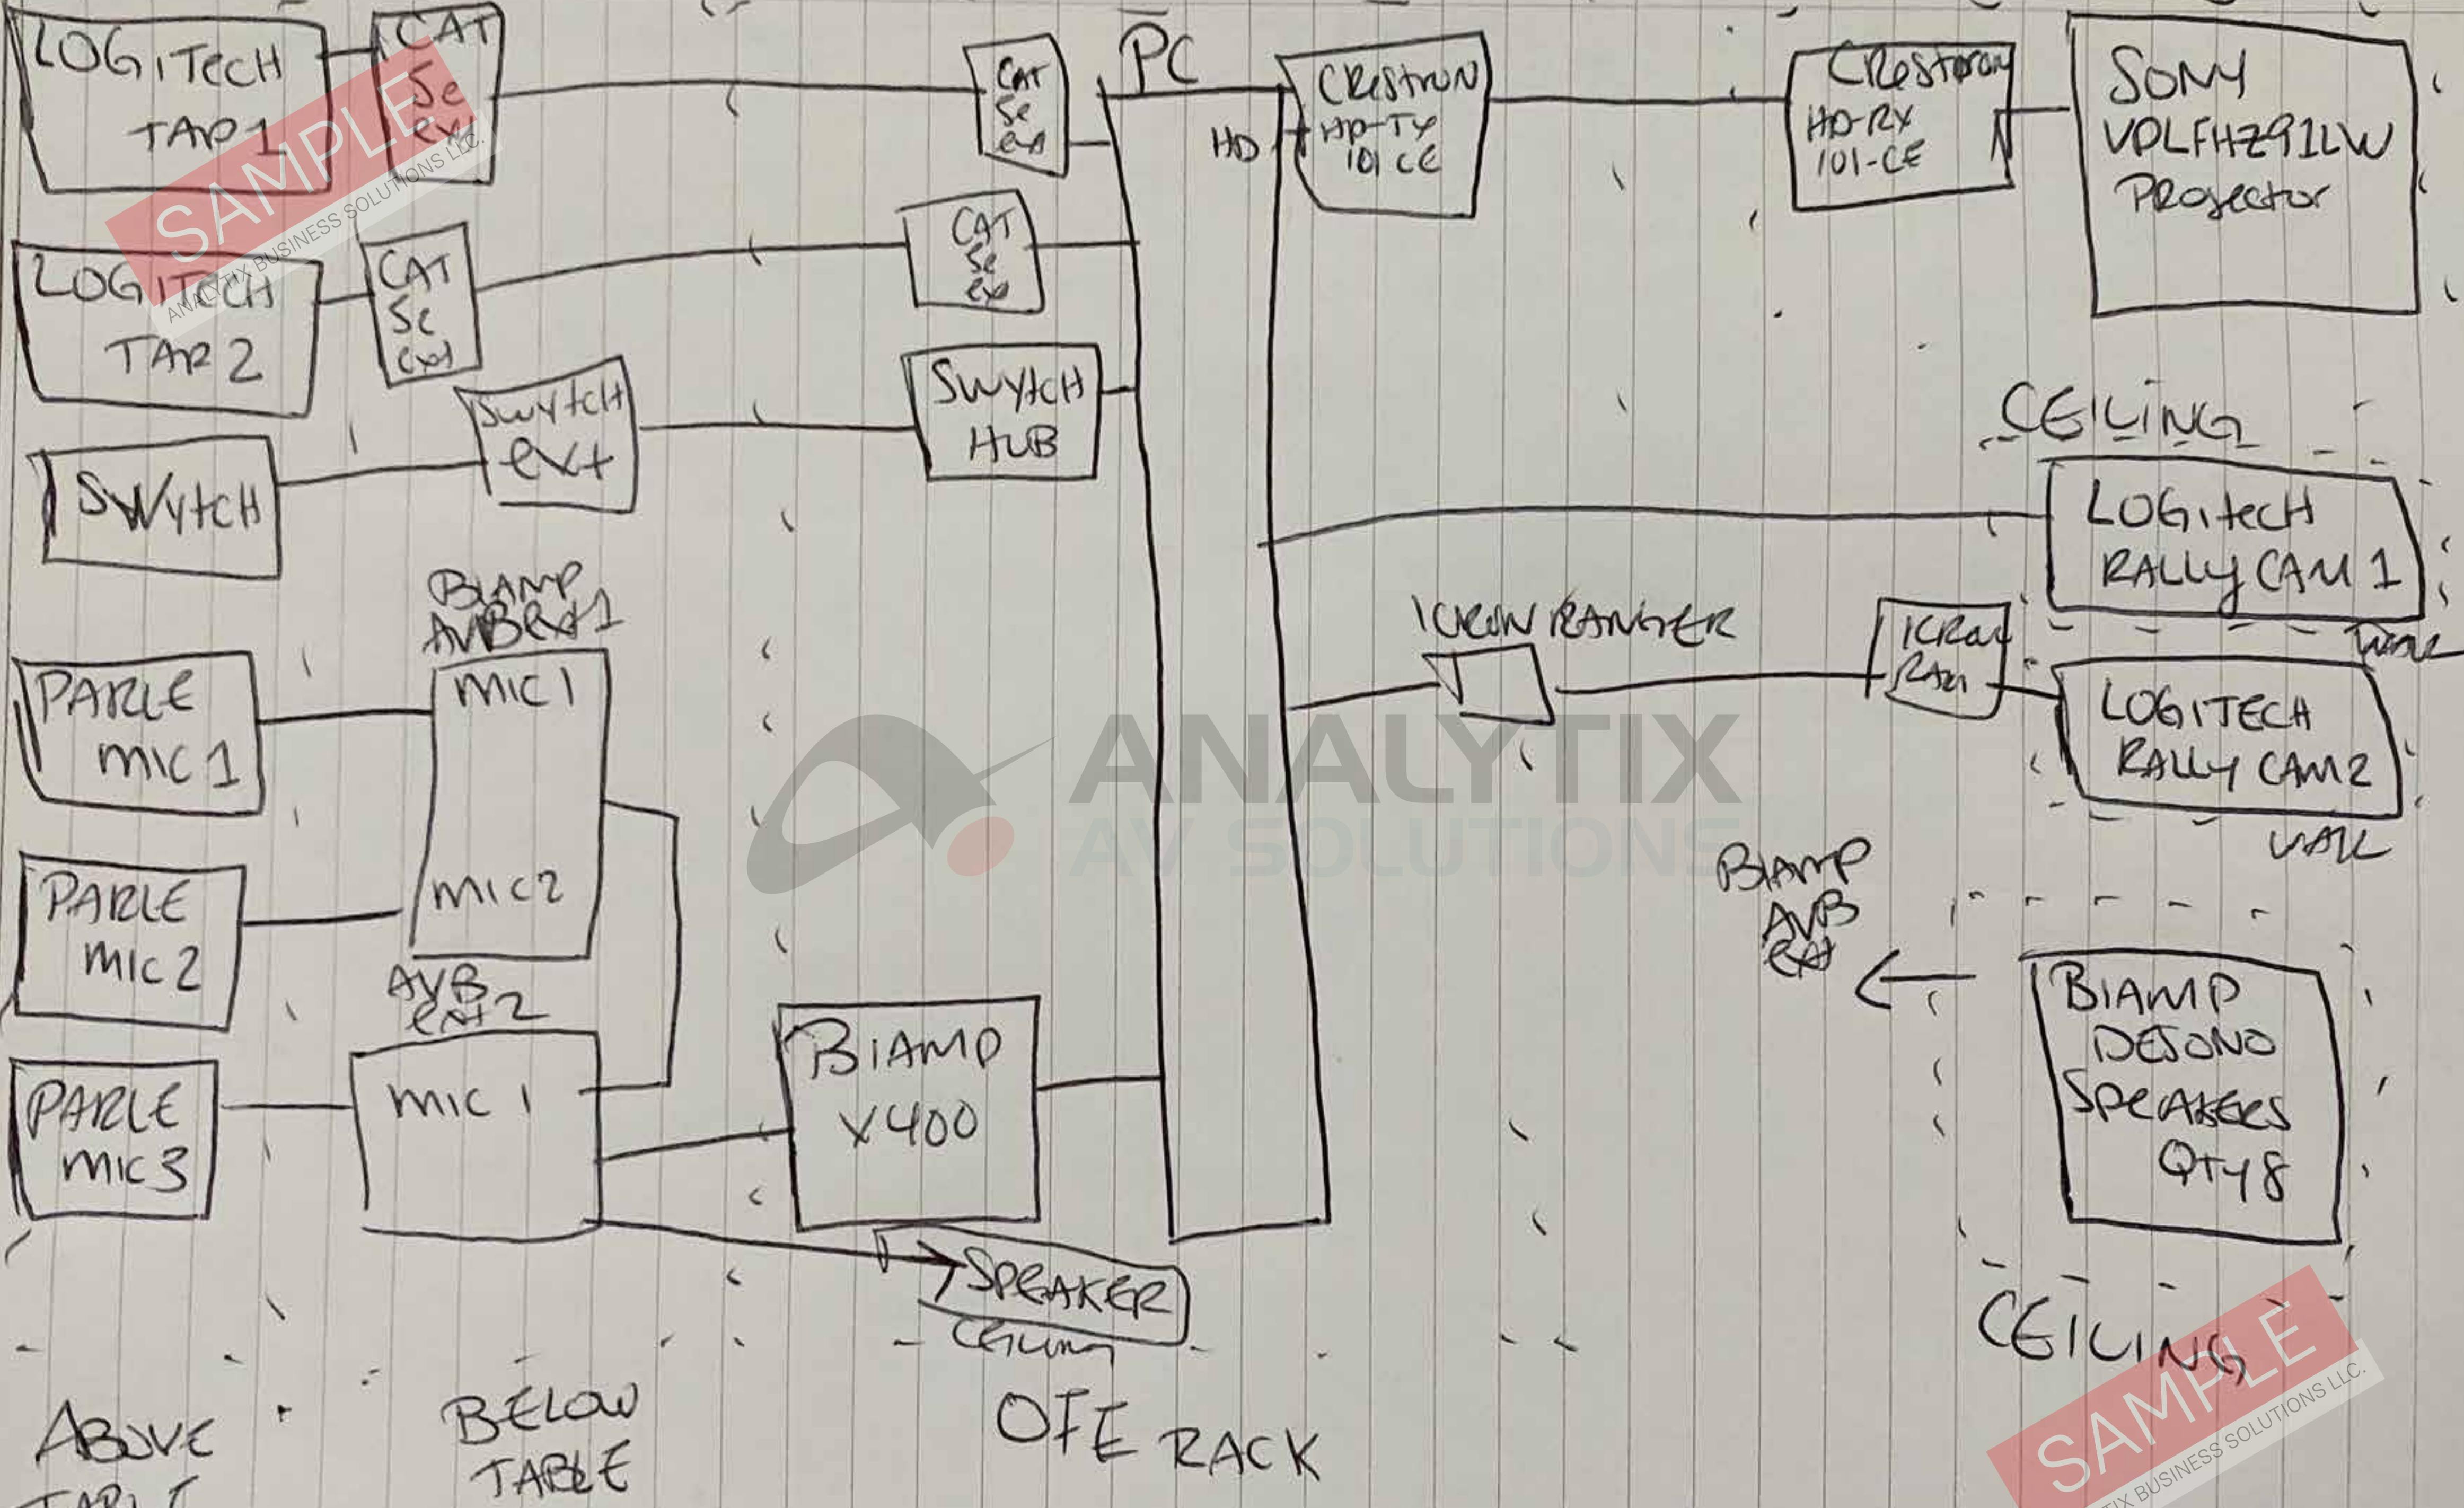

ABOVE TABLE

BELOW TABLE

SPEAKER CEILING
OFE RACK

CEILING
WALL
BIAMP AVB ENT 1
BIAMP AVB ENT 2
BIAMP DESONO SPEAKERS QT48

SAMPLE
ANALYTIX BUSINESS SOLUTIONS LLC.

ANALYTIX
BUSINESS SOLUTIONS LLC.

SAMPLE
ANALYTIX BUSINESS SOLUTIONS LLC.